

ESCAPADE

SILVERSTONE

OWNERSHIP BROCHURE




Escapade Silverstone, Trackside Residences

REIMAGINING ACCESS TO MOTORSPORT

Bordering the legendary Silverstone Circuit, Escapade Silverstone offers you a rare opportunity to own a piece of this globally renowned motorsport venue.

It will provide a personal space to share with friends and family, where you'll be able to experience some of the circuit's most nail-biting corners. Outside of the major sporting events, you can explore your own motorsport interests on both the track and beyond. You'll also be able to uniquely benefit from the hospitality returns generated from the 1.2 million+ visitors that are attracted to Silverstone each year.



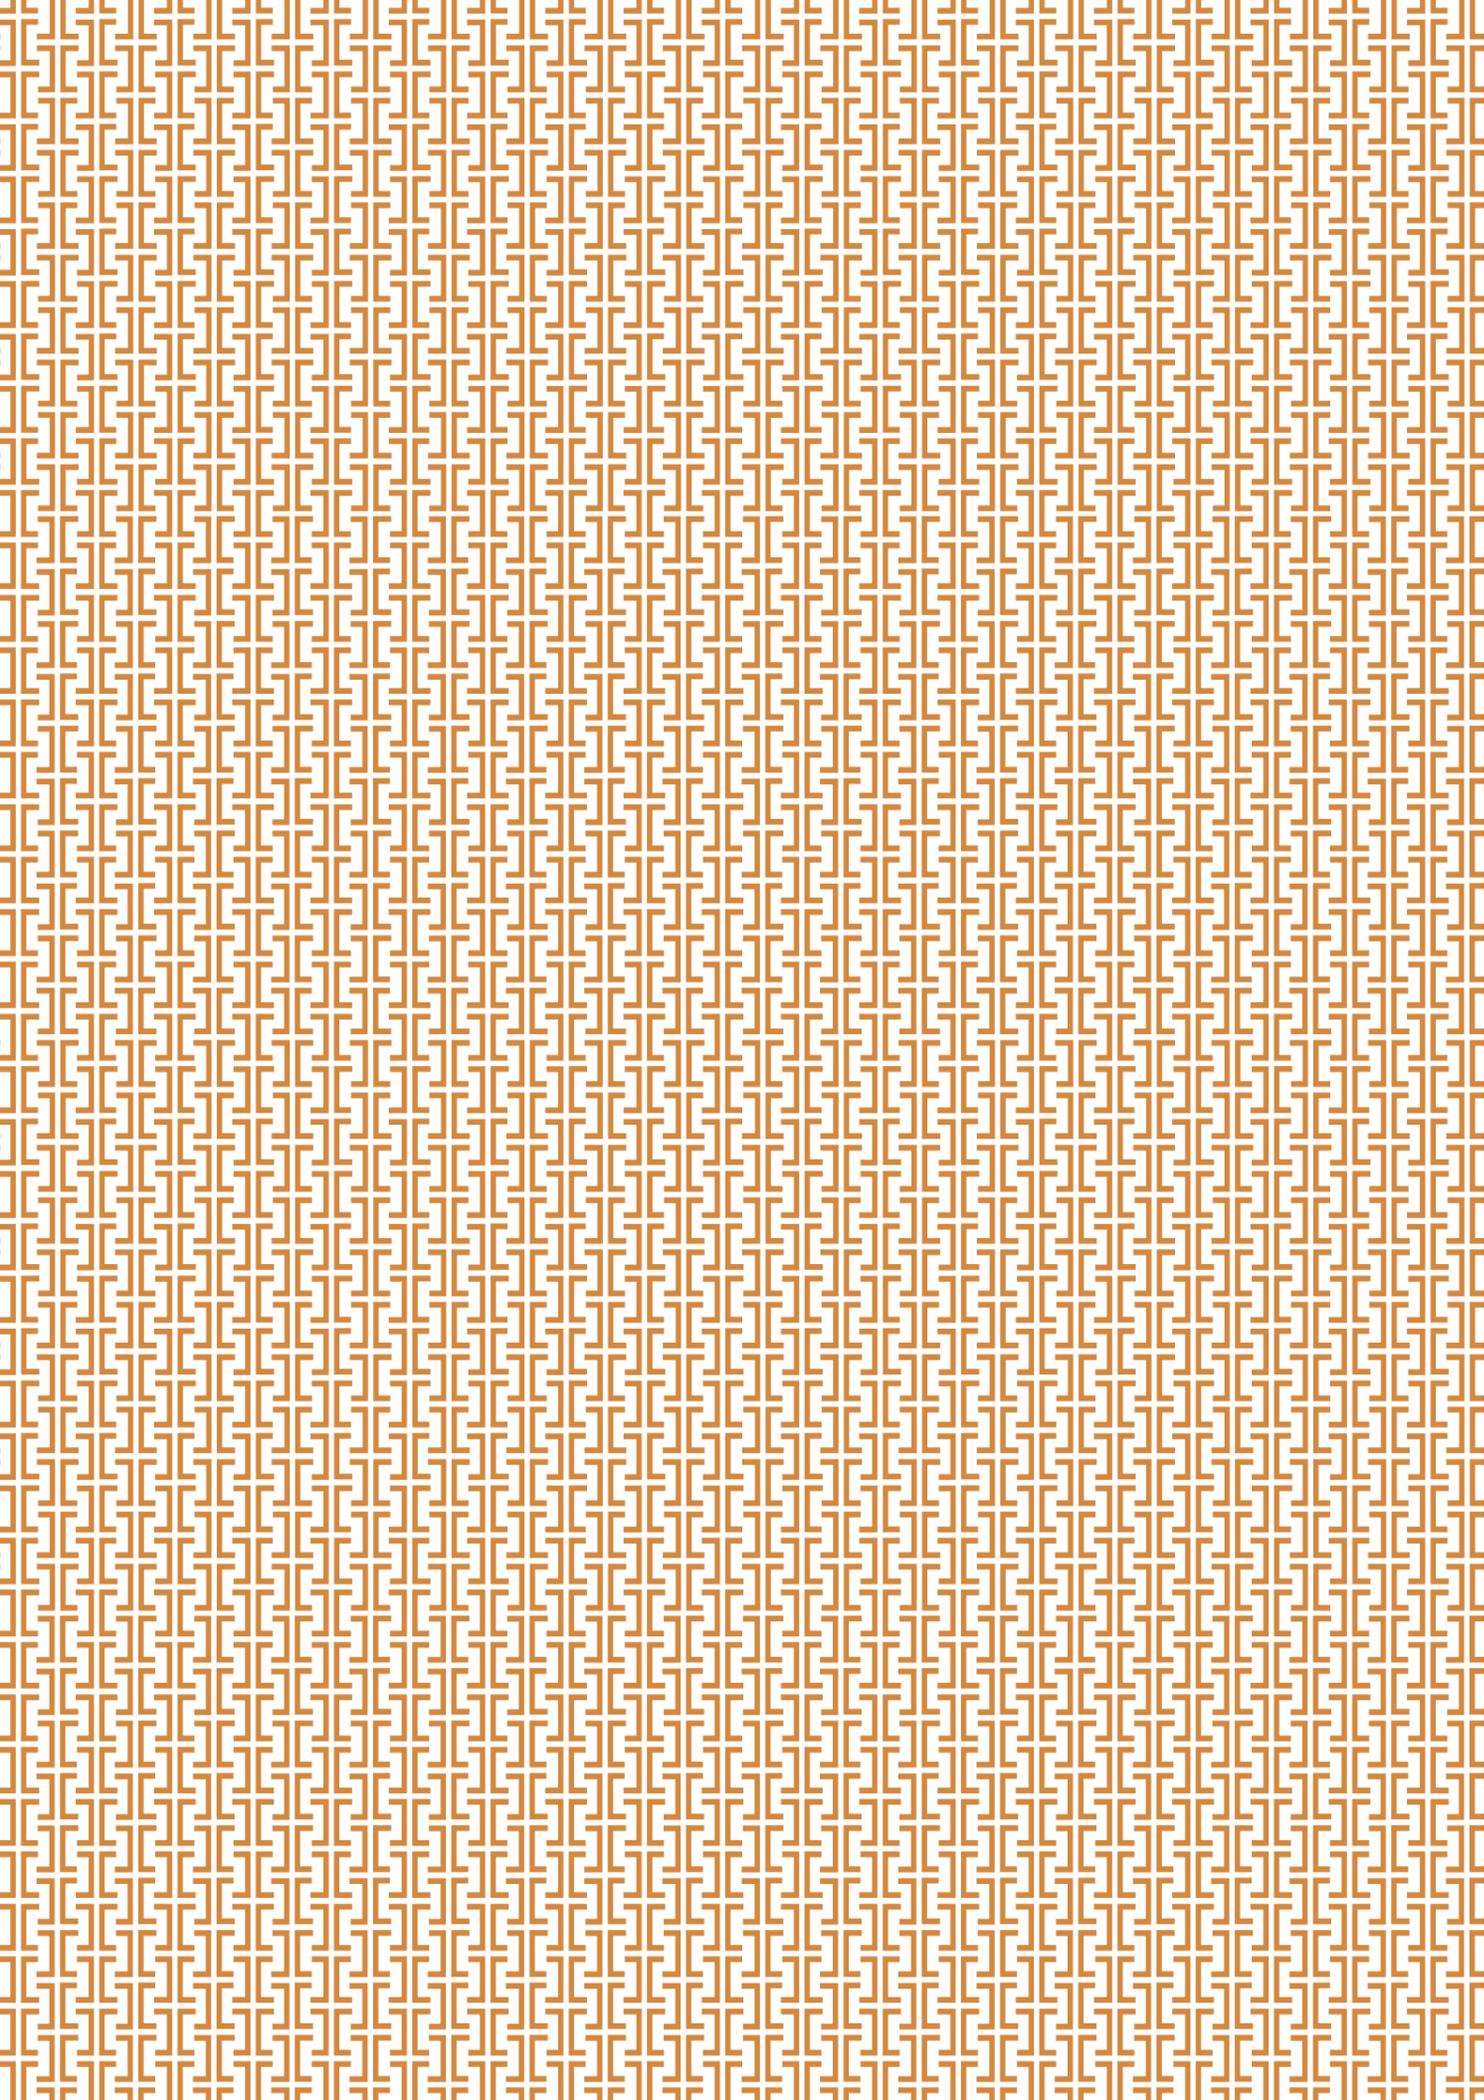

CONTENTS

THE RESIDENCES 10.

A dynamic interplay between spaces

THE CLUBHOUSE 12.

Seamlessly merging hospitality and racing

OWNERSHIP 16.

Explore a new pace

OPPORTUNITY 32.

A peerless lifestyle investment

FOUNDING MEMBERSHIP 34.

The better you look, the more you see

USAGE 36.

Created for balance

TRACK ACCESS 38.

Turning passion into reality

CAR STORAGE
& MAINTENANCE 40.

The difference is in the detail

THE HEART
OF MOTORSPORT 42.

Rooted in modern engineering

THE TEAM 46.



Escapade Silverstone, Countryside Residence 2BR


THE RESIDENCES

Each residence is intended to be enjoyed with friends and family within a light-filled, modern and comfortable setting. The careful design combines underfloor heating, comfort cooling, the latest tech, high acoustic spec, en suite bathrooms and obviously somewhere safe to store your cherished vehicle.

The front-row residences ("Trackside") all have direct views over the circuit – with the terraces cantilevered out, so you can get even closer to the tarmac. The Countryside Residences provide greater privacy and a countryside outlook. The middle-row residences ("Dual-Aspect") offer views of both the track and rolling countryside. And when the racing is on, the clubhouse is there to offer up all of the direct action.

All of the residences can be subdivided into smaller apartments – allowing for increased flexibility.



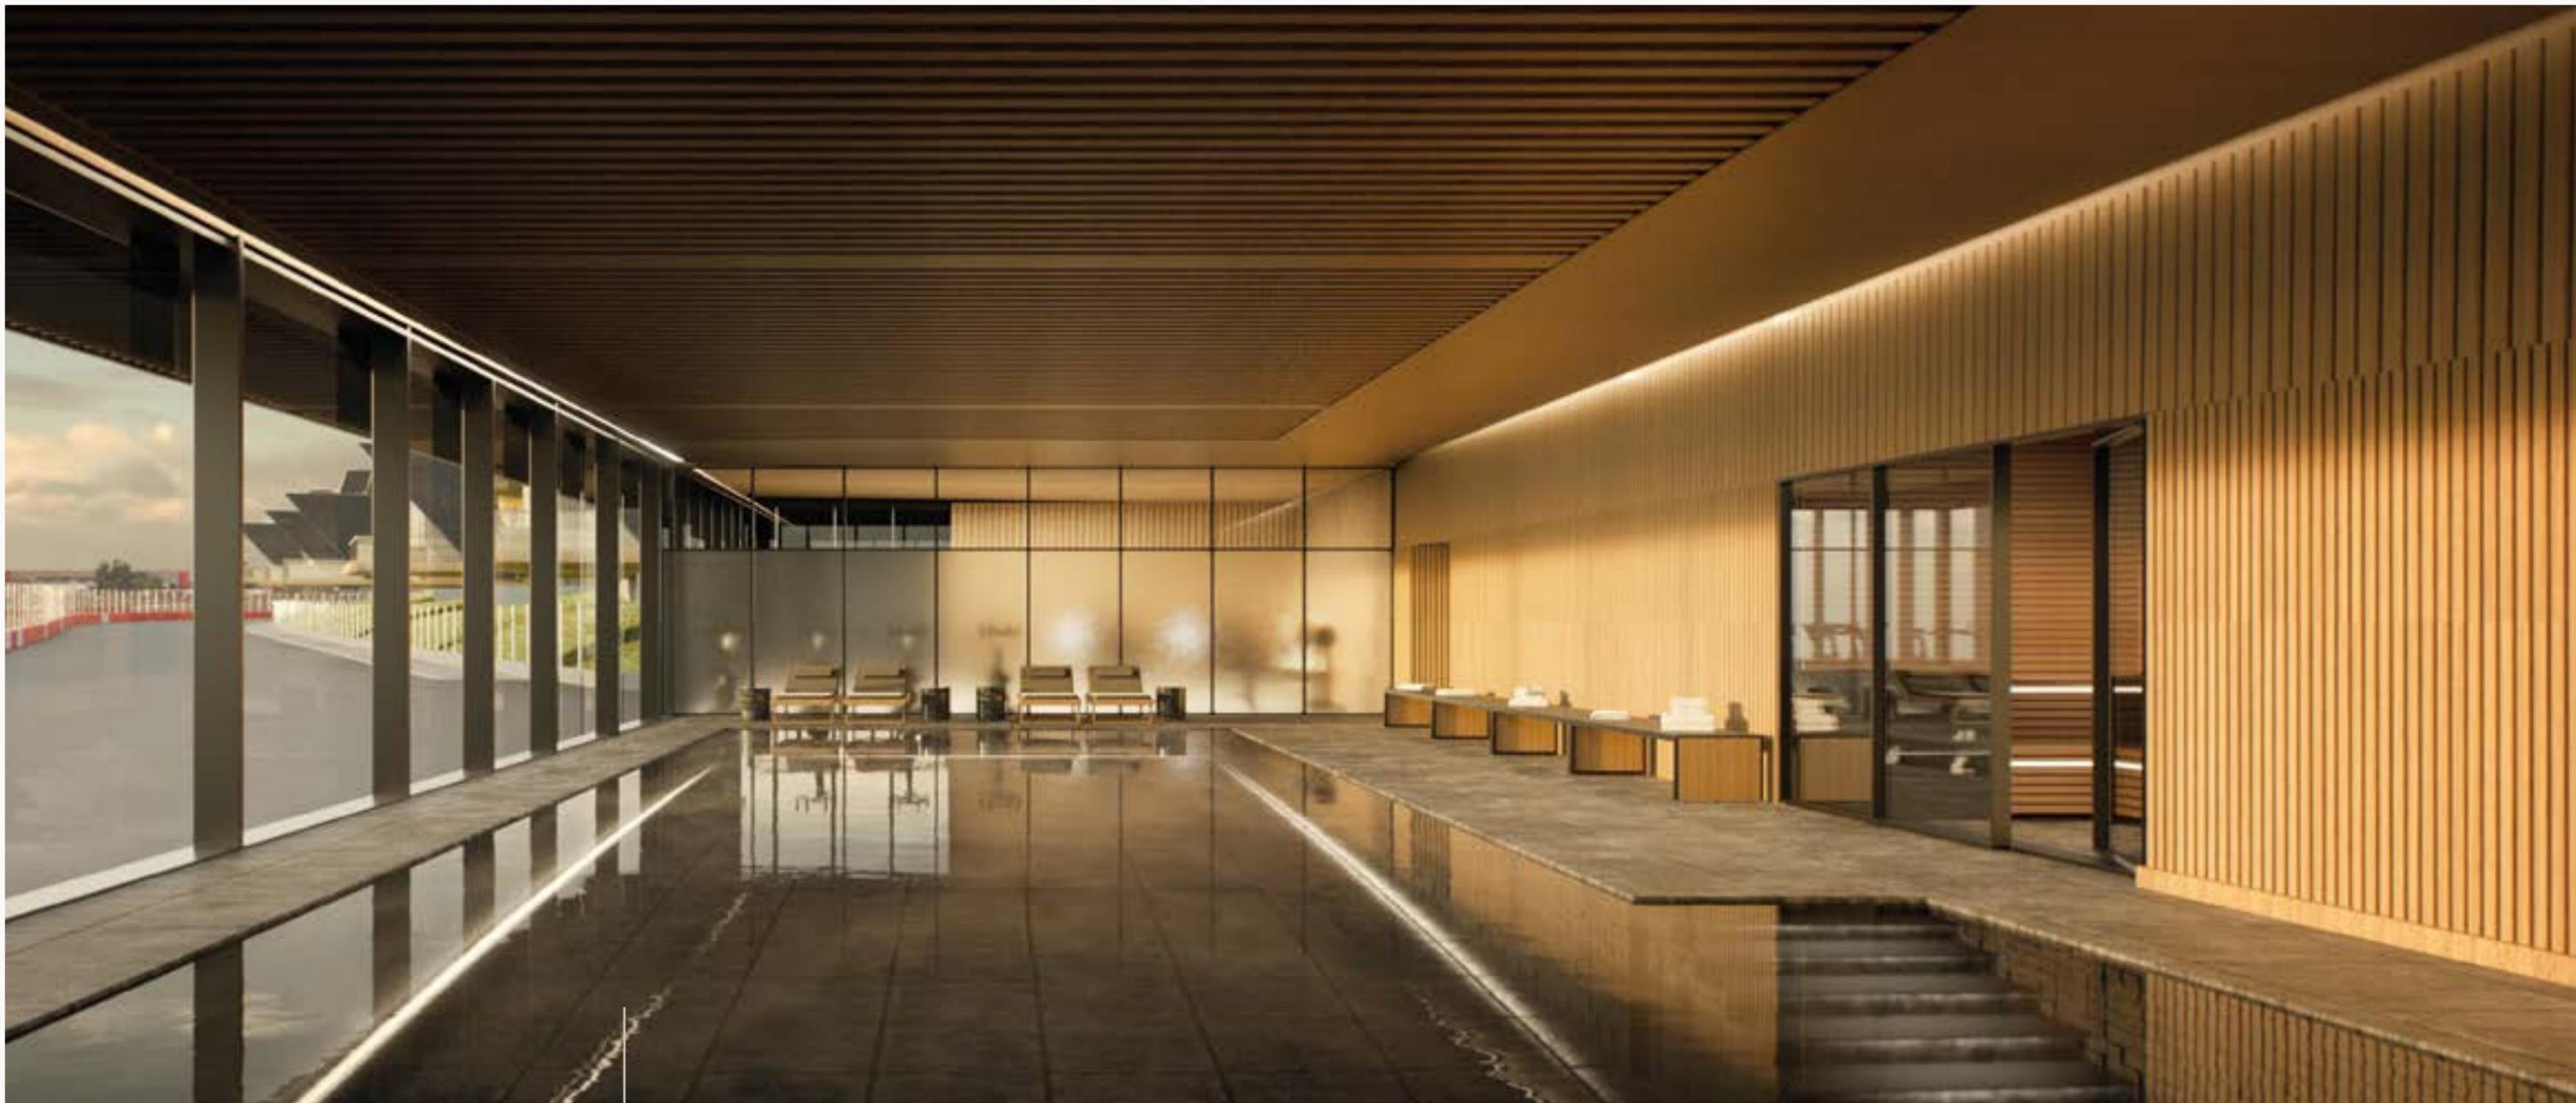

THE CLUBHOUSE

'SEAMLESSLY MERGING HOSPITALITY
AND RACING IN AN ORIGINAL, DISTINCT,
AND FULLY INTEGRATED WAY.'

The clubhouse is exclusively for owners and guests. Beyond providing the perfect place to watch all of the activities on the circuit, it offers a multitude of other amenities to enjoy. This includes state-of-the-art simulator rooms for you to perfect your knowledge of the circuit, a performance-focused gym to train, or just clear the mind for the day ahead, and a briefing room where you'll receive your pep talk before going out on the UK's only Grade 1 circuit.

When you're not in 'race mode', the rest of the clubhouse will allow you to relax and socialise. The ground floor has an indoor oxygen swimming pool and sauna, in addition

to treatment rooms. On the first floor we have a large area with floor-to-ceiling windows, inviting sofas for those all-important coffees during the day, and a relaxing space to eat and enjoy an evening drink – and share your anecdotes from the day's activities.

If you want to celebrate a special occasion, or be a bit more discreet, we also have a private dining room to cater for these needs. The roof terrace provides the best track views at the clubhouse. In the warmer months, this will provide the perfect spot for those who enjoy al fresco dining.



Escapade Silverstone, Clubhouse



OWNERSHIP

We've made ownership as straightforward as possible. You will benefit from a 125-year lease and will be able to use your residence as you desire, up to a certain number of nights per year.

In collaboration with Silverstone, we will take care of all ownership aspects, and offer a fully hands-off investment. When you're not using your residence, it will form part of the accommodation available to guests seeking to stay on the circuit. You will receive a proportion of the room revenue generated from your residence and the rest of the revenue will be used to cover all other liabilities which include overall management; operating costs and expenses, utilities, marketing expenses, maintenance and insurance.

For those who wish to make their usage nights feel more like home, storage can be provided to house personal effects. Prior to your arrival, these will be laid out in your desired configuration. Once your stay is over, we will simply remove them from the residence to ensure any paying guests never see or use them.



USAGE

We understand that everyone will want to use their residence at different times throughout the year. We'll provide you with a provisional annual calendar of events prior to general release, and this will allow you to choose when you would like to stay.

Each time you stay, you will do so without any accommodation costs. Besides receiving the same service as Escapade's guests, we'll go the extra mile to ensure we understand what you like. You will also have free access to all of the amenities in the clubhouse, which includes use of the swimming pool, gym, sauna, treatment and racing simulator rooms.

We've designed each residence so that it can also be used as separate apartments. This gives you the flexibility to choose how many of your friends and family you wish to bring. If you decide that you don't want to entertain, you can choose to use just one of the apartments within your residence. This is designed to ensure that you can maximise the number of nights you use each year, and also earn revenue from your residence whilst staying.

The number of free nights you use your residence or apartment for is dependent upon the total number of bedrooms in your residence multiplied by 30. When you stay, we will simply deduct nights based on the bedrooms occupied.

$$\text{Usage Nights} = \text{Bedrooms Per Residence} \times 30$$

There are certain events throughout the year that will cause demand to spike and create greater revenue opportunities. In recognition of this, usage nights are calculated differently for the 'Key Track Events' listed below. During these periods your residence will be required to be taken as a whole, as opposed to as smaller apartments. Of course, if you don't use your residence during peak demand, you will benefit from greater returns and the opportunity to use it more throughout the rest of the year.

We know owners will want to host extended family and friends for major events, so you can invite additional guests for these days - effectively turning your residence into a private hospitality box. A 4-bedroom residence can host up to 16 people, a 3-bedroom up to 12 people and a 2-bedroom up to 8 people.

F1 GRAND PRIX	Minimum stay 3 nights	1 night residence utilisation = 5 usage nights
BRITISH SUPERBIKE	Minimum stay 2 nights	1 night residence utilisation = 2 usage nights
MOTOGP	Minimum stay 2 nights	1 night residence utilisation = 2 usage nights
BRITISH TOURING CARS	Minimum stay 2 nights	1 night residence utilisation = 2 usage nights
SILVERSTONE CLASSIC	Minimum stay 2 nights	1 night residence utilisation = 2 usage nights




Escapade Silverstone, Trackside 4BR




Escapade Silverstone, Trackside 4BR & 3BR Residences (rear elevation)



Escapade Silverstone, Dual-Aspect 4BR Residences

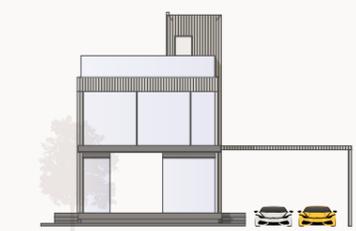

Escapade Silverstone, Countryside 2BR Residences

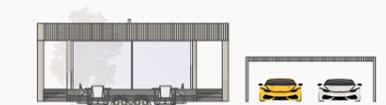

Crash Barrier





TRACKSIDE 4BR

The Trackside 4 Bedroom residences ("4BR") offer an incredible entertaining area with living space and terraces looking directly over the circuit. These are cantilevered out to maximise their proximity to the track and form dramatic architecture. The Trackside 4BR can also be divided into two 2BR apartments. On the ground floor you have a private and secure garage.

RESIDENCE

181 m² / 1948 ft²

SECURE GARAGE

47 m² / 506 ft²

GROSS INTERNAL AREA

228 m² / 2454 ft²

TERRACE

26m² / 280 ft²



TRACKSIDE 4BR

TRACKSIDE 4BR DIVIDED INTO
TWO 2BR APARTMENTS



TRACKSIDE 3BR

The Trackside 3 Bedroom residences ("3BR") sit above the Trackside 4BR and share the same views of Silverstone's most revered corners. The Trackside 3BR can also be divided into 1BR and 2BR apartments. On the ground floor is a private, secure garage with plenty of room for all types of vehicle.

RESIDENCE

114 m² / 1227 ft²

SECURE GARAGE

48 m² / 517 ft²

GROSS INTERNAL AREA

162 m² / 1744 ft²

TERRACE

15m² / 161 ft²



TRACKSIDE 3BR



TRACKSIDE 3BR DIVIDED INTO
1BR AND 2BR APARTMENTS



DUAL-ASPECT 4BR

The Dual-Aspect 4 Bedroom residences ("4BR") sit behind the trackside residences, yet benefit from a large roof terrace which offers sight lines across the circuit and the rolling Northamptonshire countryside - the perfect private space to enjoy an evening drink and watch the sun go down. This residence can also operate as 3 separate apartments, so you can enjoy a weekend alone, or host friends and family.

GROSS INTERNAL AREA

192 m² / 2,067 ft²

CAR PORT

23 m² / 248 ft²

TERRACE

79 m² / 850 ft²



GROUND FLOOR




GROUND DIVIDED INTO TWO 1BR APARTMENTS



FIRST FLOOR



ROOF TERRACE

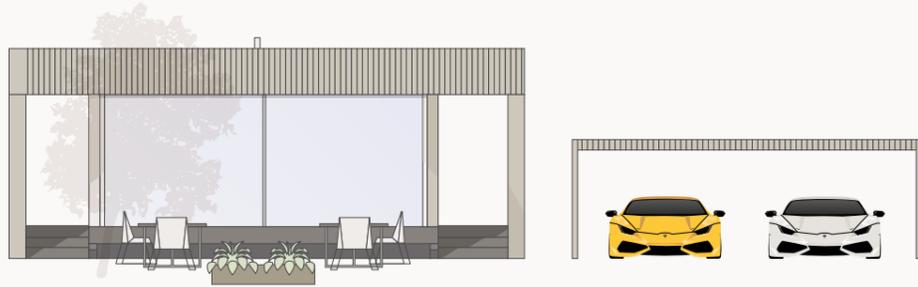

COUNTRYSIDE 2BR

The Countryside 2 Bedroom residences ("2BR") afford greater privacy and calm while still allowing you to be part of the action whenever you require. During track events, you can enjoy the higher-octane views and soak up the atmosphere of the nearby clubhouse.

GROSS INTERNAL AREA

92 m² / 990 ft²

CAR PORT

35 m² / 377 ft²

TERRACE

50 m² / 538 ft²



COUNTRYSIDE 2BR



COUNTRYSIDE 2BR DIVIDED INTO TWO 1BR APARTMENTS

SPECIFICATIONS

INTERIOR FINISHES

- » Herringbone pattern flooring to living areas, dining and bedroom
- » Modern modular furniture
- » High quality white goods to complement the marble worktops and splashback
- » Bespoke wardrobes and headboards in all bedrooms
- » Warm oak partition wall panelling to separate the apartments

ENSUITE FINISHES

- » Obscured glass screen to separate the bedroom and ensuite
- » Hexagonal coloured tiles for the floor
- » Crittall shower screens
- » Polished plaster walls to give a refined industrial look and feel

DOORS & WINDOWS

- » Clear double-glazed windows throughout
- » Anthracite grey aluminium frames

ELECTRICALS

- » EV charging points
- » Understated Forbes & Lomax fittings
- » High efficiency LED lighting throughout
- » TV and network points to living room/bedroom
- » Wifi throughout
- » External lighting to balconies/terraces for minimal light pollution but a sympathetic illuminance

HEATING & WATER

- » Instant boiling water taps for kitchen area
- » High-efficiency air source heat pump for heating and cooling with individual controls to each area
- » Electric underfloor heating throughout
- » Heat recovery ventilation systems
- » High efficiency hot water cylinders and boosted water supplies for shower and plentiful hot water
- » All pipework distribution systems thermally insulated for minimal heat loss and heat gain





OPPORTUNITY

'A PEERLESS LIFESTYLE INVESTMENT.'

Currently, when track events are held on the circuit, most luxury accommodation within a 50-mile radius (especially in Oxfordshire and Buckinghamshire) is fully booked. A stay in London is often the only option to find the type of offering being sought. This is in part why the airspace over Silverstone is the busiest in the world during Formula 1.

When you take into account that from March to November, race events are held almost weekly, there is a need for a high-end offering attached to Silverstone. Beyond this, the Wing is one of the largest indoor events venues in the UK, hosting and running hundreds of events each year where

accommodation is nearly always required by its visitors.

To ensure full-year utilisation, outside of the major track events, demand will be maintained by delivering track-focused packages. This is when there is the greatest track availability for this type of usage. We want you to benefit from these return opportunities. When you're not using your residence, it will form part of the overall accommodation within Escapade Silverstone. Of the room revenue generated, you will receive 35%. This level has been chosen as it represents the average profit margin on a well-run establishment.

FOUNDING MEMBERSHIP

‘HOW WE SPEND OUR TIME
DEFINES WHO WE ARE.’

Residence owners will be granted founding membership of Escapade Silverstone and will receive:

- » Free access throughout the year to Silverstone for all major race events and discounts for friends and family
- » Use of the clubhouse, even when not staying
- » Discounted track access with advanced booking
- » Invitation to the annual ‘Escapade Owners’ Grand Prix and Dinner’, with additional guest invites
- » Special vehicle access and parking on major event days
- » Discounts on food and drink
- » Exclusive invites to motorsport-based events & trips and behind-the-scene factory visits



TRACK ACCESS


For those still clinging onto those childhood dreams of living the high life as an F1 driver, good on you. We might not be able to offer you a seat in the championship, or one of the sizeable sponsorship deals, but we'll give you access to one of the world's greatest racetracks.

'TURNING PASSION INTO REALITY.'

We're aiming to redefine a track day and offer you some of the most exciting cars at our disposal. If you want to understand the capabilities of your own machine on the track, then this is very much encouraged, and the track will be available for this.

Whether you're a novice wishing to learn how to tackle some of Silverstone's legendary racing corners, or a more accomplished driver looking for marginal gains, we can offer the world's very best. This includes private instruction and on-hand personal training, or even a fully tailored performance programme. There's no limit to how far we'll go.

The track will also be available for other usages, particularly in the evenings when vehicles are restricted. There will be plenty of opportunities to cycle and run around the track, for those who also like to test themselves in other ways.

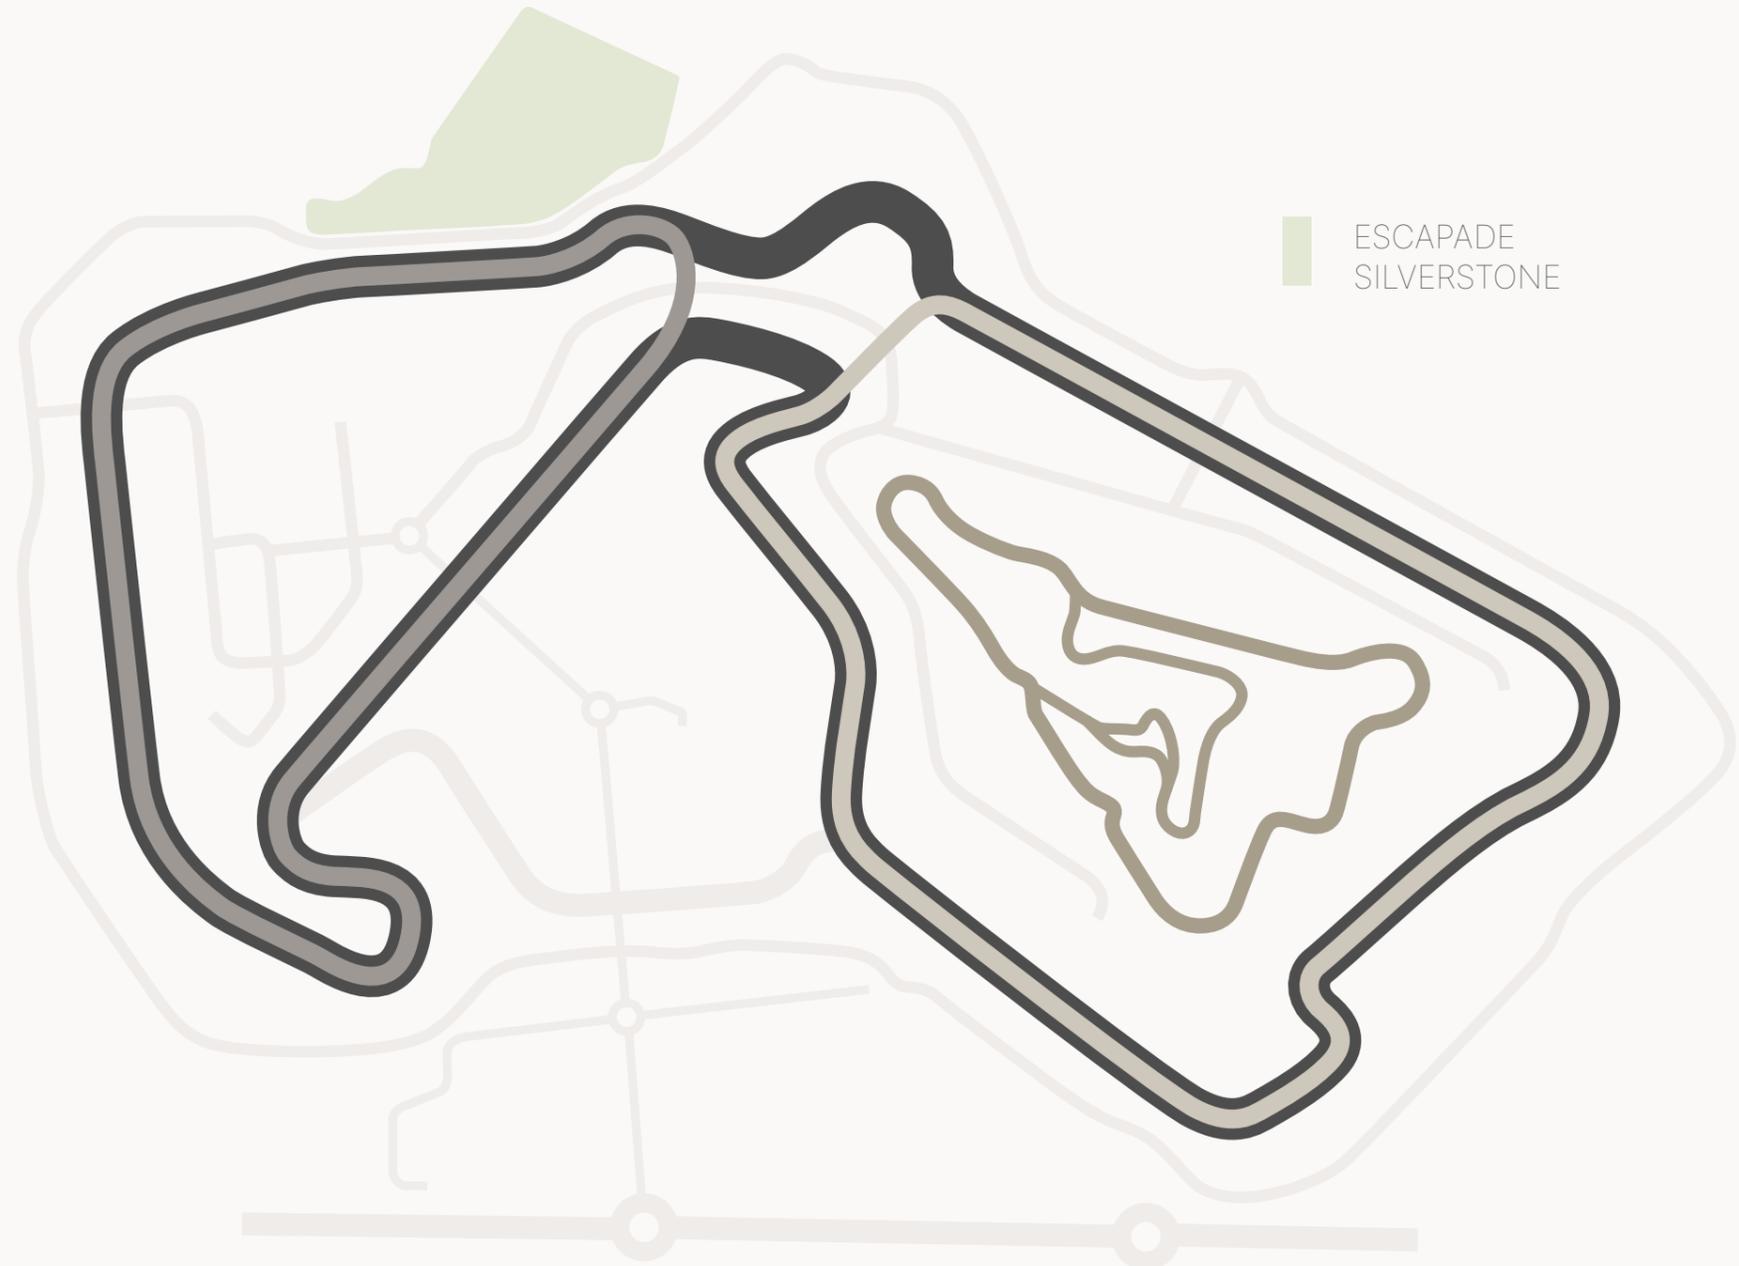

THE GRAND PRIX CIRCUIT (3.66 miles)

This hosts the F1 British GP and is one of the fastest MotoGP circuits. The entire distance has recently been resurfaced, meaning it is one of the smoothest - not just famous - race circuits in the world.

THE NATIONAL CIRCUIT (1.64 miles)

This is the shortest circuit on the main track and includes the famous Luffield Complex. It currently hosts the British Touring Cars and the Walter Hayes Trophy, along with many Club and National Championships.

THE INTERNATIONAL CIRCUIT (1.85 miles)

This is the southern loop of the circuit. It has some tricky corners to give the technically-minded something to think about and the longest straight on the circuit for the fastest vehicles to reach their full potential.

STOWE CIRCUIT (0.8 miles)

The self-contained circuit sits on the infield and is a triangular course that uses some of the original runways. During the week it is used as Aston Martin's Test and Development Centre.



CAR STORAGE & MAINTENANCE

For those who want somewhere to securely store their vehicles when not staying at Escapade Silverstone, we'll offer a climate-controlled facility less than 500 meters from the edge of the Silverstone circuit.

'THE DIFFERENCE IS IN THE DETAIL.'

We can have your vehicle fully prepared for your arrival. This will include detailing, services, tyre changes and mechanical inspections both pre- and post-use. We have a local network of the very best specialists, from paint shops and wheel repairers to performance experts. We can also commission any required work - overseeing the process on your behalf.

We know how valuable your asset is, so our comprehensive security arrangements will be devised with the assistance of our insurers. We'll always ensure the very highest standards of care.

THE HEART OF MOTORSPORT

'ROOTED IN MODERN ENGINEERING.'

From humble beginnings as a WWII airfield, Silverstone has become the absolute Home of British Motor Racing. The surrounding area is populated with a large number of motorsport related companies and is commonly referred to as 'Motorsport Valley'. Beyond the world's biggest and most recognisable racing brands, it has also become a centre for sport, science and technological excellence.

There are multiple driving experiences located on the circuit, including the Porsche Experience Centre and Handling Track, the Aston Martin Test and Development Centre based at the Stowe Circuit, a conference and exhibition facility in the Wing, and also the Silverstone Experience Museum. And there's a lot more coming – although we've been sworn to secrecy for the time being.

Motorsport in the UK had a turnover of £9 billion (as of 2019) – this has more than doubled in the past twenty years. A large part of this is due to the 4,300 companies located in Motorsport Valley which now collectively employ nearly 41,000 people.

Seven out of the ten Formula 1 teams are within an hour of Silverstone, these include:

MERCEDES
Brackley, Northamptonshire (SW 9 miles)

McLAREN
Woking, Surrey (S 68 miles)

ASTON MARTIN F1
Silverstone, Northamptonshire (W 0.6 miles)


RED BULL RACING
Milton Keynes, Buckinghamshire (SE 21 miles)

RENAULT SPORT
Enstone, Oxfordshire (SW 25 miles)


WILLIAMS RACING F1
Grove, Oxfordshire (S 42 miles)


HAAS F1
Overthorpe Rd, Banbury (W 15 miles)

The majority of Formula E teams as well as the F2, F3, GT3 teams and their suppliers are also based in close proximity. It is no surprise that Silverstone is often seen as the major hub of motorsport in the world.

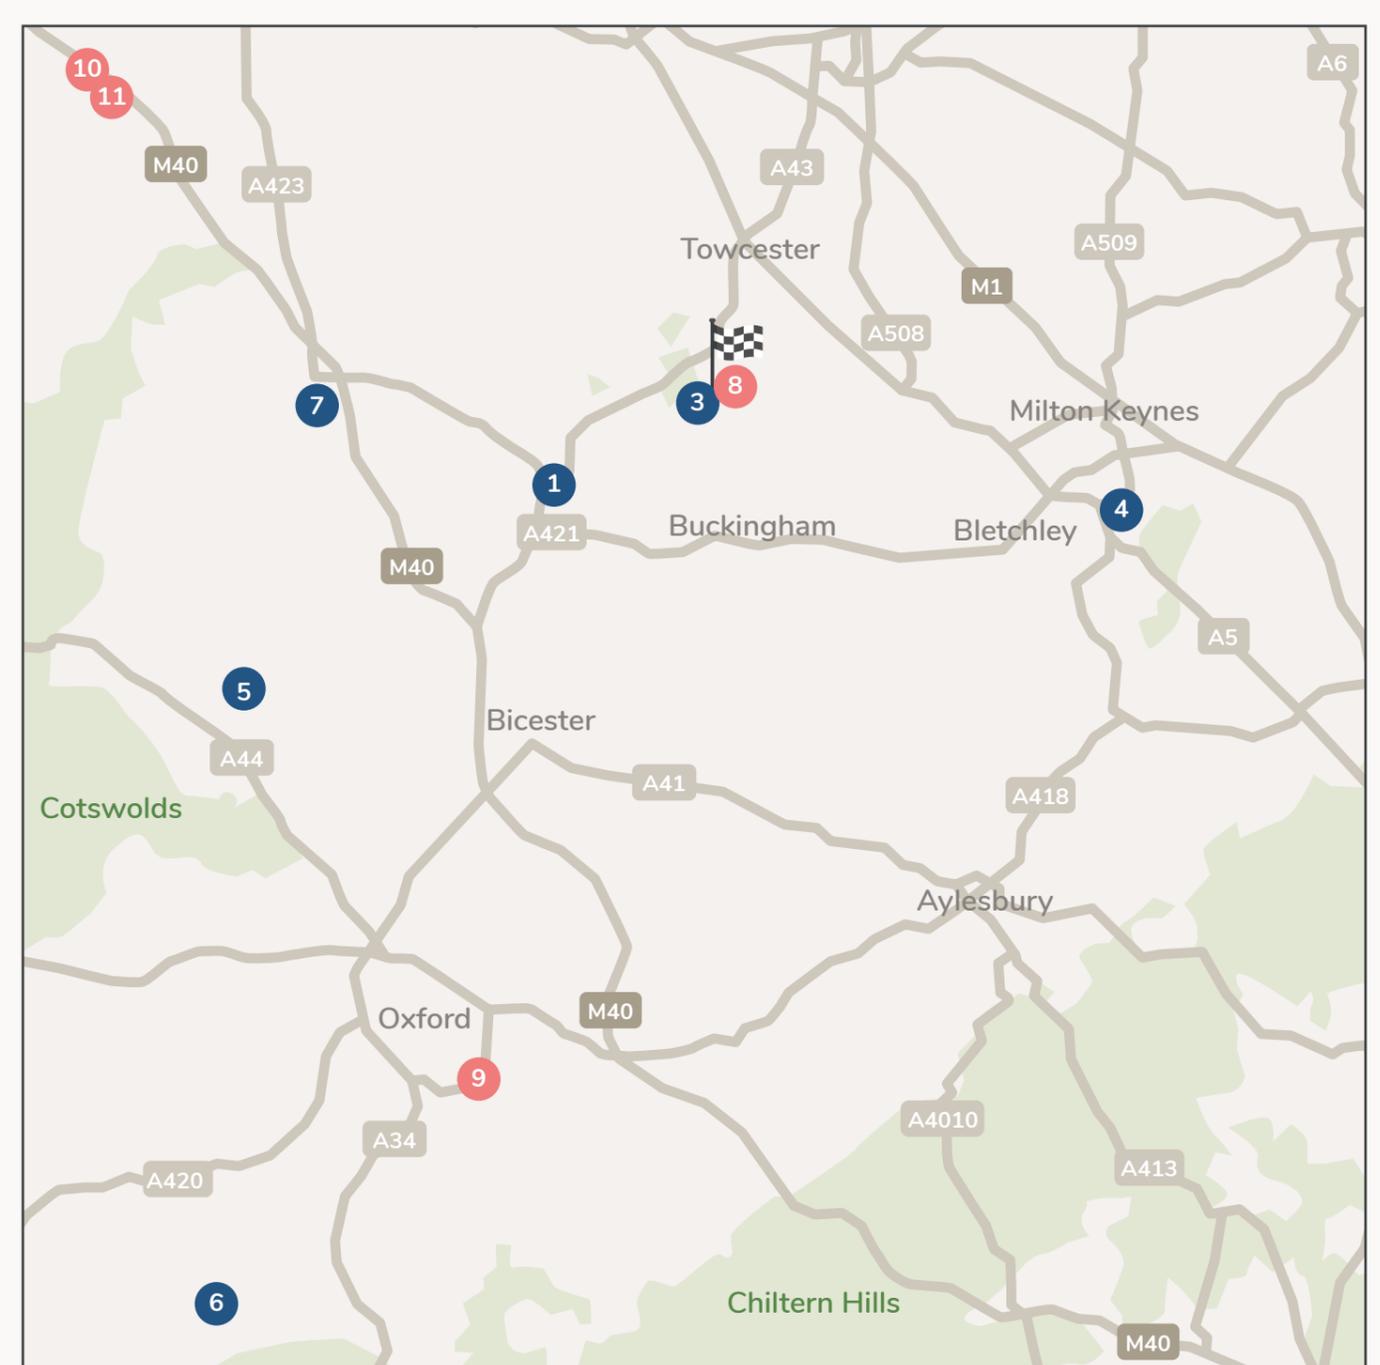

- KEY**
- Silverstone Circuit
 - Mercedes
 - McLaren
 - Aston Martin F1
 - Red Bull Racing
 - Renault Sport
 - Williams Racing F1
 - Haas F1
 - Porsche Experience Centre
 - Mini
 - Aston Martin Lagonda
 - British Motor Museum

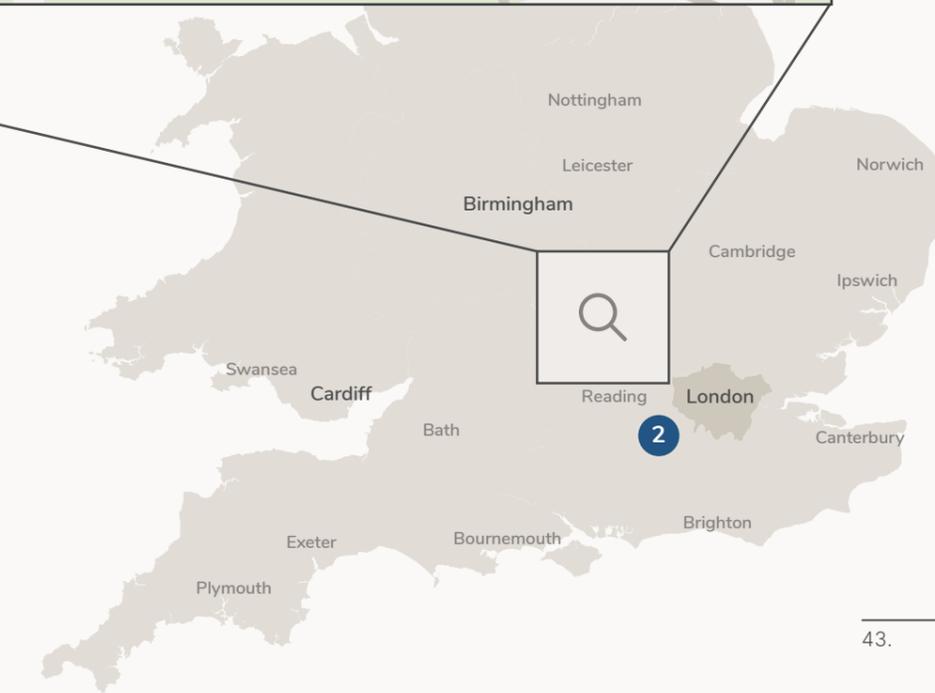

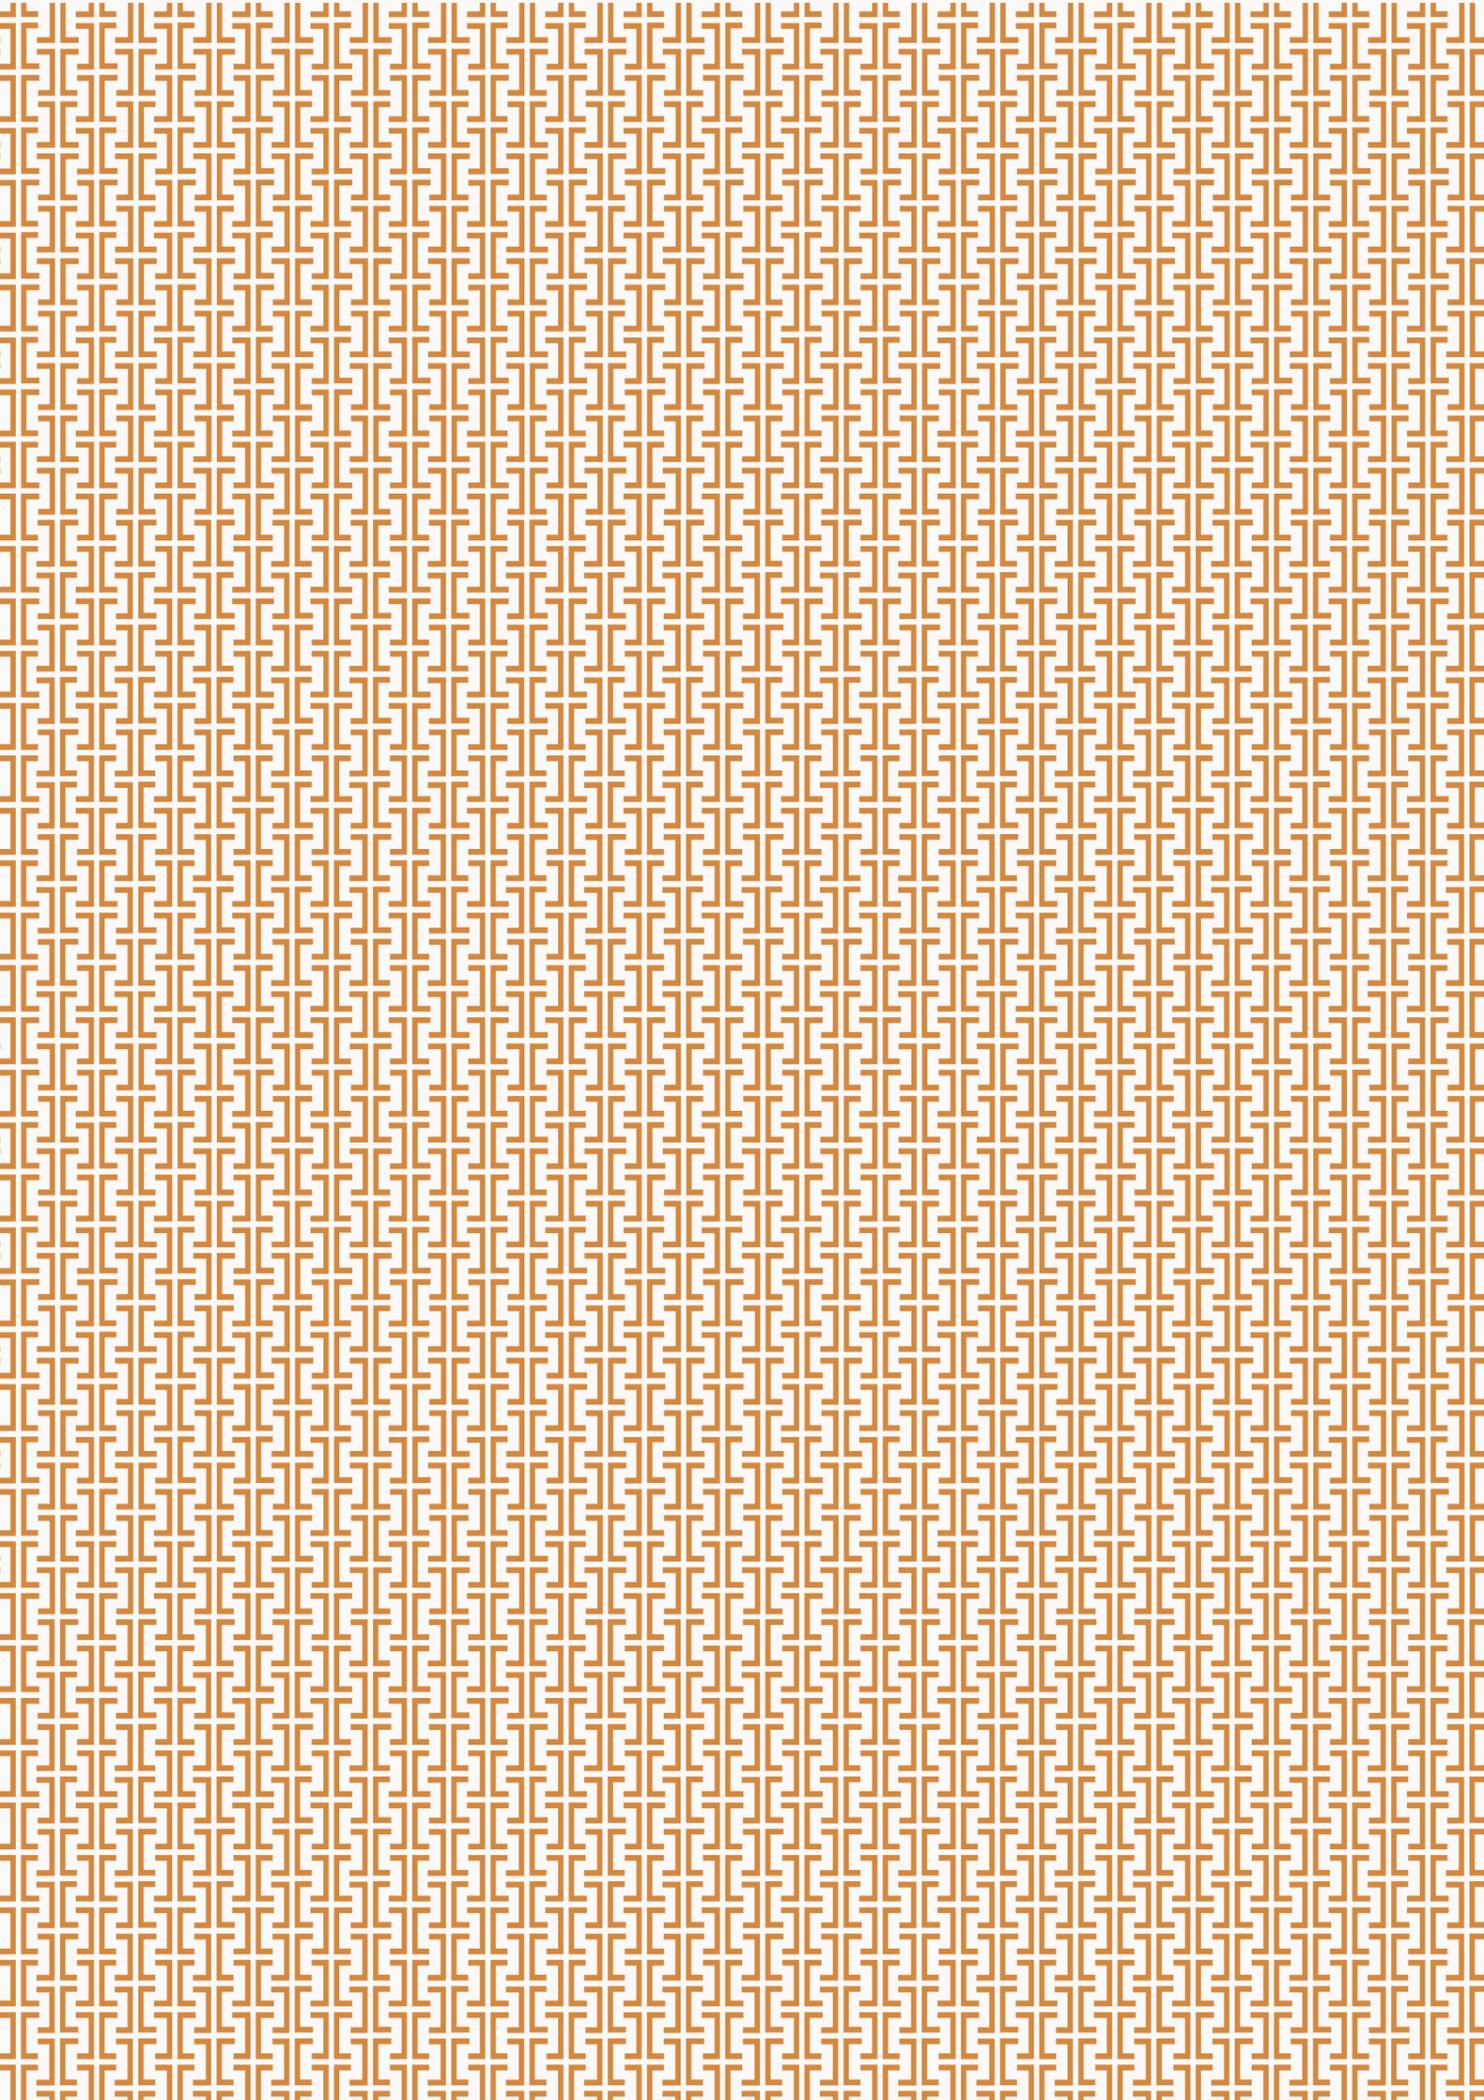

ESCAPADE LIVING

Our central ambition is bold, but simple: to seamlessly combine natural and comfortable hospitality with authentic experiences that define a destination.

When you stay with us, we want you to be able to focus on what you enjoy — everything has been created with that in mind and to ensure each stay is effortless on your part.

‘THIS IS THE ULTIMATE
PETROLHEAD’S DREAM HOME.’
- DRIVETRIBE

Our community of like-minded individuals share common interests and aren't afraid to pursue their passions.

Silverstone is our first, but we're not stopping here. We're in talks with some other equally unique locations. We can't wait to tell you more about them...


THE TEAM



Twelve Architects is an international architectural practice headquartered in London. It is recognised for creating distinctive and memorable designs for projects across a range of sectors in both the UK and overseas. The practice was established in 2012 and has designed and delivered landmark buildings that have won numerous awards and have a combined construction value in excess of £1 billion. Twelve believes that the design process should be inclusive, imaginative, structured and fun. Our architecture is defined by context and culture and is styled by function.



TowerEight is an independent project and cost management consultancy providing first-class services to the construction and property industry. The firm's focus is on an absolute commitment to deliver as trusted partners and combines years of industry experience with a passion for new technology and the latest working methods. With an open and honest approach to finding smart solutions, every project is addressed with a candid attitude focused on delivering commercial success that adds real value for our clients. Key projects include: The Lanesborough Hotel, The Arts Club and Nobu Hotel in London.

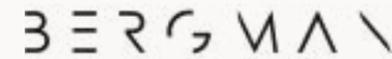

Bergman Interiors is an award winning design house, defined by creativity and innovation. Bergman's international presence, depth of experience and detailed industry knowledge enables its designers to identify interior design trends at their source, make definitive predictions about new directions and innovations and influenced sign standards at a global level. It has built up an enviable portfolio of projects, spanning from London across Europe to Scandinavia, Middle East and North America.



Illman Young is a well-established practice of Landscape Architects, it combines extensive experience with specialist skills. Their portfolio covers a full range of environmental planning and landscape consultancy services and they're recognised as of the country's leaders in the creative use of Sustainable Drainage Systems. Illman Young has worked on a number of other projects at Silverstone. Other recent projects include developments at the All England Lawn Tennis Club and Cheltenham Racecourse.



Cube Design Ltd. has supported the Escapade Silverstone project since inception and has been instrumental in the development of the masterplan, the approval of reserved matters and subsequent planning project. Cube has been the architect and masterplanner at Silverstone Circuit since 1998 and has completed a number of the major projects at the circuit. The team has worked closely with Escapade Silverstone to produce an innovative and exciting development in a key location on the Circuit.



Applied Energy has a long- and well-established track record of designing the electrical, hot and cold water, heating, cooling and ventilation solutions in the hospitality and residential sectors. With a "form and function" mentality, Applied Energy has successfully integrated the relevant technologies for clients such as Redcliffe Quarter in Bristol, The Collective Co-living schemes, Kia Oval New Stands and Conferencing Areas, and the Cocoon Darwin Experience at the Natural History Museum. Applied brings innovation led problem solving expertise that ensures practical solutions, but which is engineered with finesse.



Whitby Wood is a design-led, international engineering consultancy, enabling the creation of beautiful architecture through low-carbon cost effective construction. It's approach is based on a deep understanding of context and the use of digital tools to ensure early, fast, informed decision-making and selection of the right construction methodology for each project. Whitby Wood is privately owned and independent. It has headquarters in London and design hubs in Milan, Belgrade and Mumbai.



Michelmores provides proactive, responsive and quality legal guidance. Based in London, Bristol and Exeter, they advise clients across the UK and internationally. With over 60 partners and nearly 450 people, they offer a comprehensive service, providing seamless advice. When establishing and maintaining a business relationship they listen to clients to understand their needs and priorities as well as their operational process. This focus enables them to deliver rounded and strategic legal advice which satisfies a client's needs and adds value through engagement on a personal level.

ESCAPADE

HOME OF THE DRIVEN

info@escapadeliving.com
escapadeliving.com
@escapadeliving

Distributed by:



Disclaimer

This document is intended to provide an indication of the general style of Escapade Silverstone. The project will operate a policy of continuous development and individual features may vary from time-to-time.

Whilst every endeavour has been made to provide accurate information in relation to Escapade Silverstone, it reserves the right to change supplier and alter or vary the design and specification at any time and for any reason without prior notice.

Consequently these particulars should be treated as general guidance only and cannot be relied upon as accurately describing any of the specified matters prescribed by any order made under the Property Misdescriptions Act 1991 or superseded by the Consumer Protection for unfair trading regulations (CPRs). Nor do they constitute a contract, part of a contract or a warranty. Travel times and distances are approximate. The floor plans for the Residences are not to scale and exact layouts and sizes may vary. All details are correct at the time of going to press – June 2021.